



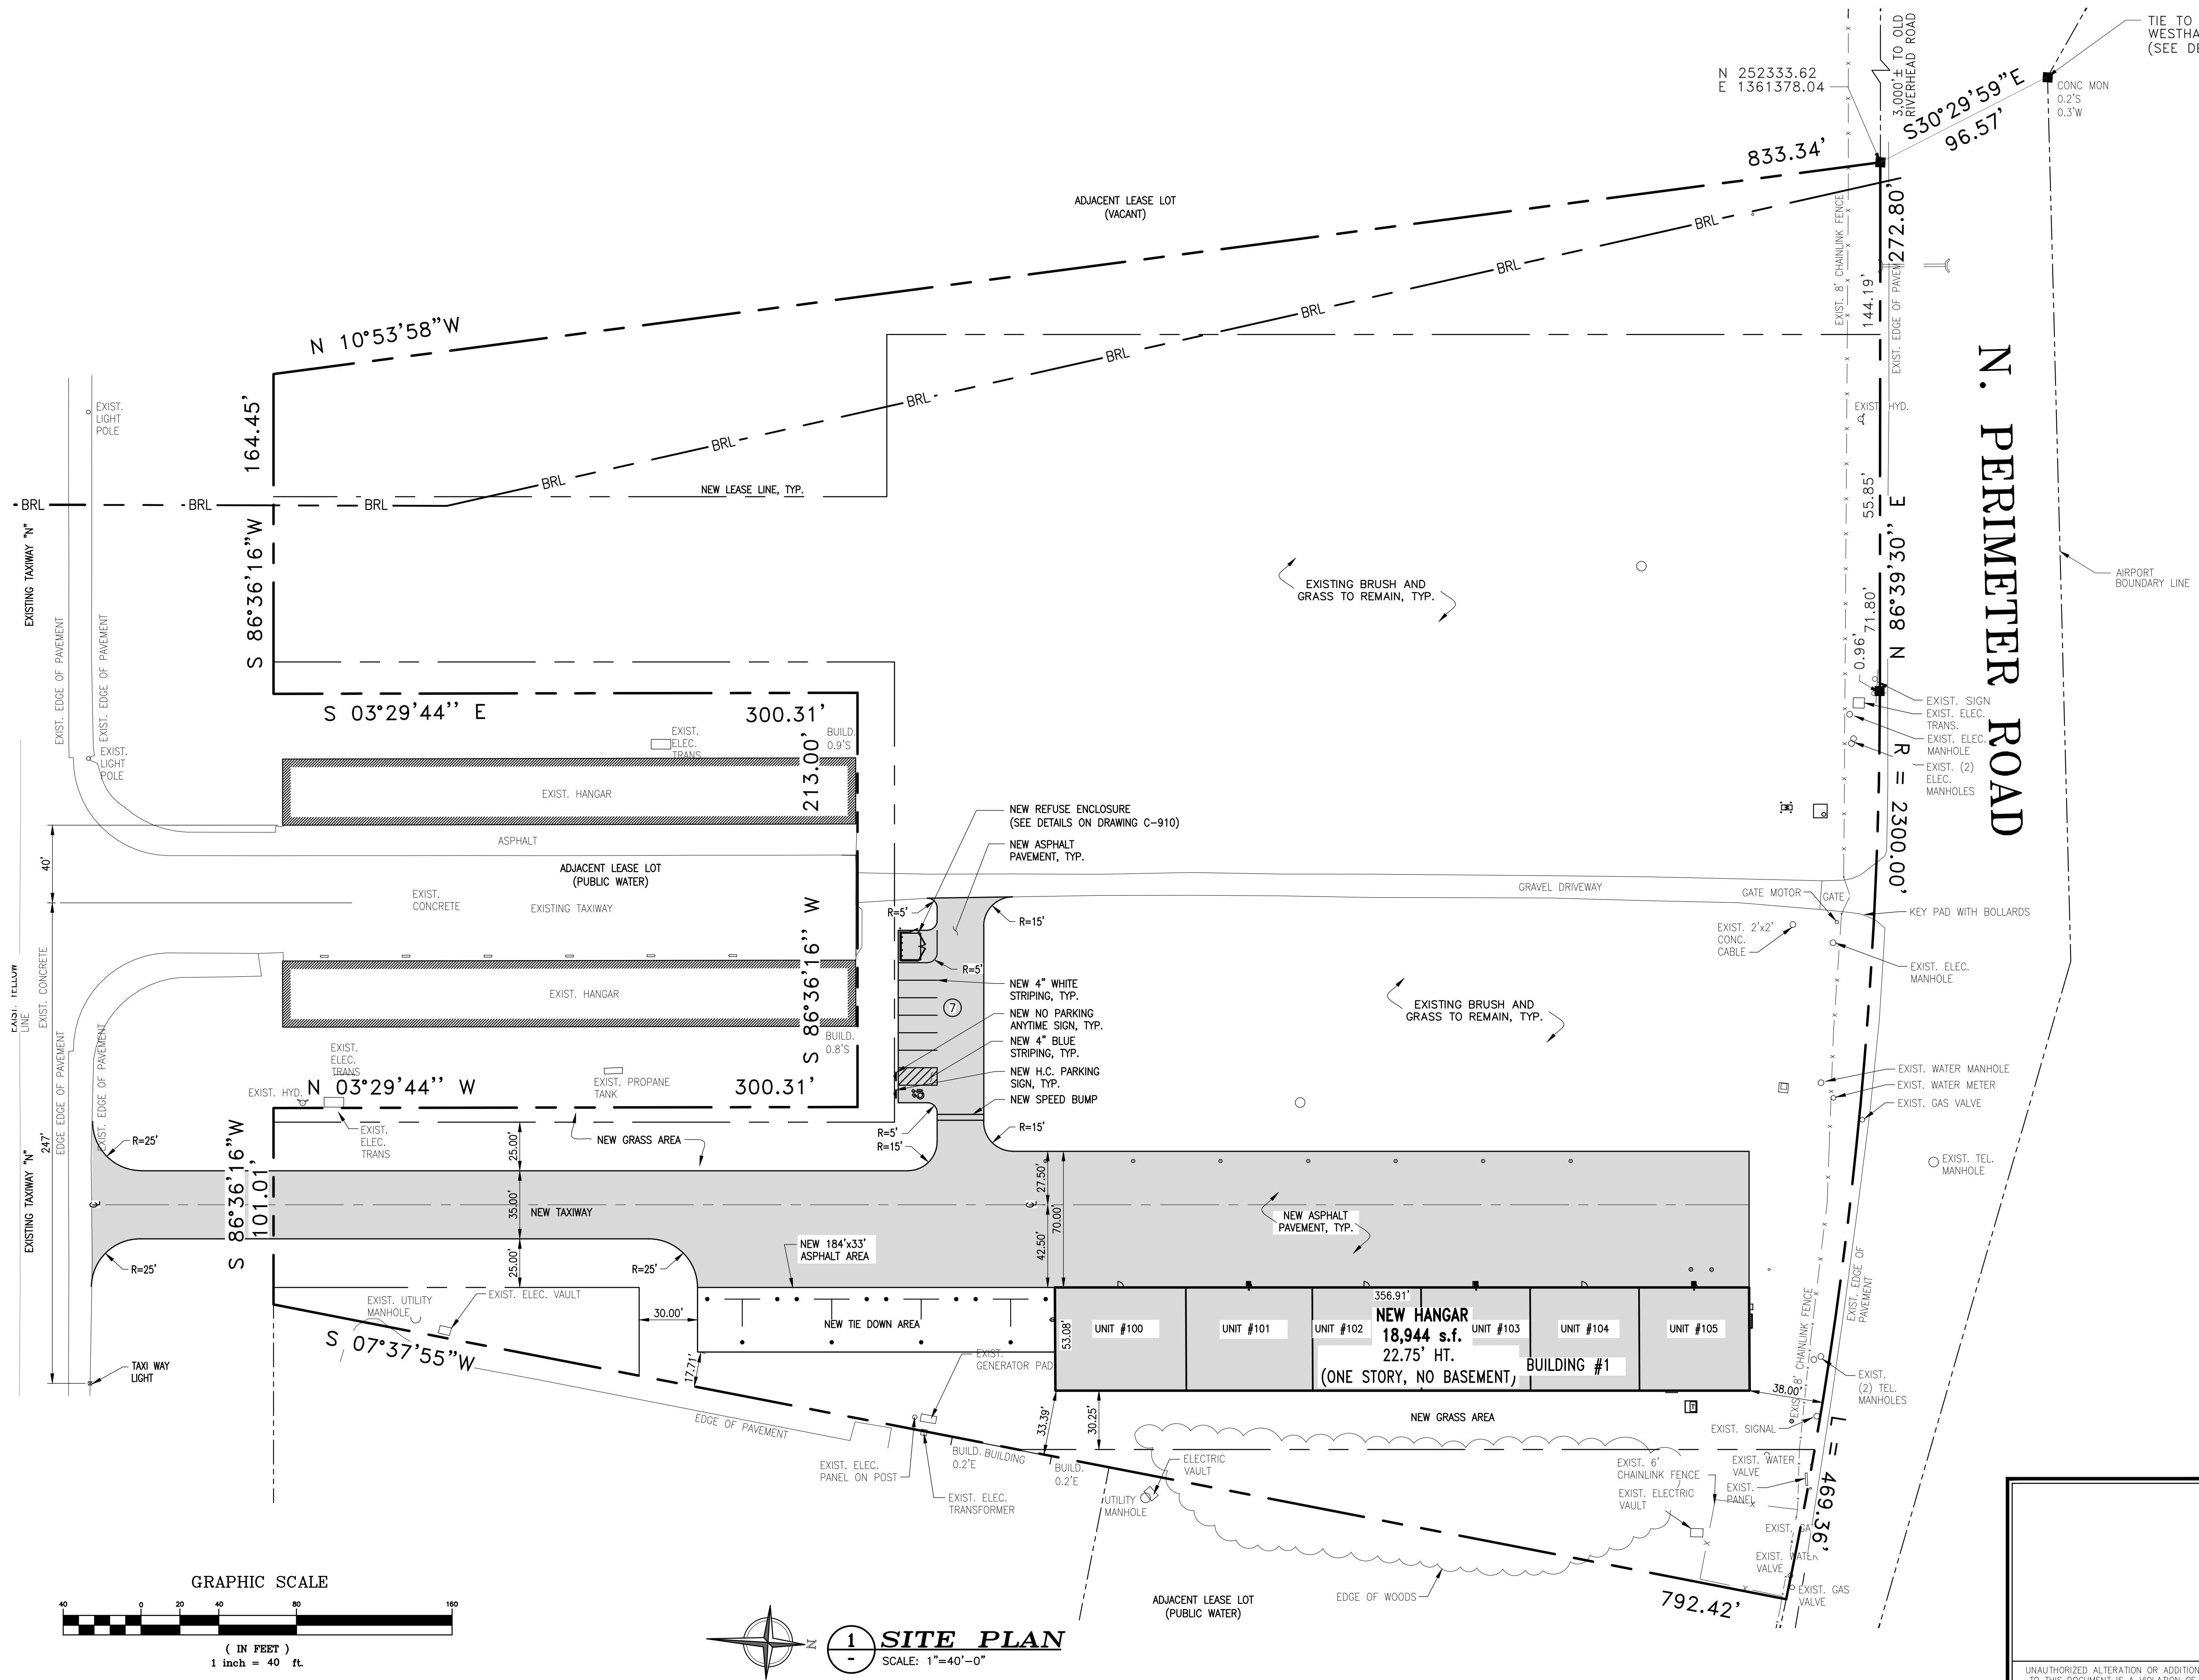

LEGEND:

- PROPERTY LINE
- - - ADJACENT PROPERTY LINE
- ==== EXISTING CURB
- ==== NEW CURB
- ==== EXISTING EDGE OF ASPHALT
- - - EXISTING SITE FEATURE TO BE REMOVED
- EXISTING FIRE HYDRANT
- ◼ NEW WALL MOUNTED AREA LIGHT
- x - x - x - NEW FENCE
- ▤ NEW CONCRETE SIDEWALK
- 35.50 x NEW SPOT ELEVATION
- 35.50 + EXISTING SPOT ELEVATION
- 104--- EXISTING CONTOUR
- 104 NEW CONTOUR
- ~> DRAINAGE FLOW ARROW
- TC NEW TOP OF CURB
- BC NEW BOTTOM OF CURB
- ▣ NEW CATCH BASIN
- ▤ NEW DRAINAGE STORMTECH CHAMBER
- ▣ NEW INLET STRUCTURE WITH GRATED COVER
- NEW DRAINAGE MANHOLE WITH SOLID COVER
- ⊕ BORING LOCATION
- ▨ TOP SOIL AND SEED

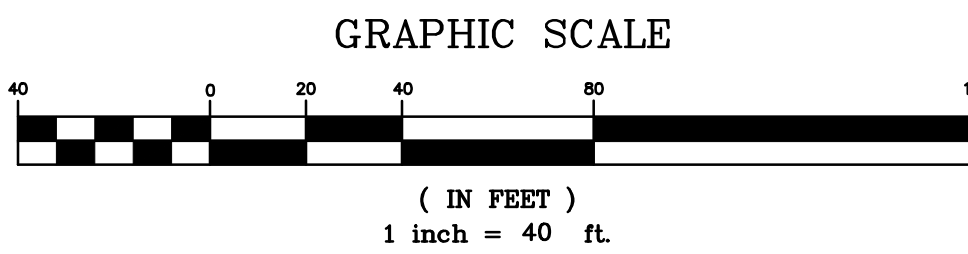

1 SITE PLAN

SCALE: 1"=40'-0"

△ OPEN	AS PER CLIENTS COMMENTS
△ 10-10-24	ADDED TAXIWAY LIGHT
△ 09-26-24	REVISE PHASE 1
NO. DATE	REVISIONS
SHEET TITLE:	
SITE PLAN	
PROJECT: NORTHSIDE HANGARS FRANCIS GABRESKI AIRPORT WESTHAMPTON BEACH, NEW YORK	
ISLAND STRUCTURES ENGINEERING, P.C.	
319 SUNRISE HIGHWAY WEST ISLIP, NY, 11795 PH. (631) 669-0693 FAX. (631) 669-1599	
DRAWN BY: C. ERBIS	JOB NO. 2022-147
CHECKED BY: S. DIBERARDINO	SCALE: AS NOTED
DATE: 10-21-22	DWG. NO. C-110

UNAUTHORIZED ALTERATION OR ADDITION TO THIS DOCUMENT IS A VIOLATION OF SECTION 7209 SUBDIVISION 2 OF THE NEW YORK STATE EDUCATION LAW