


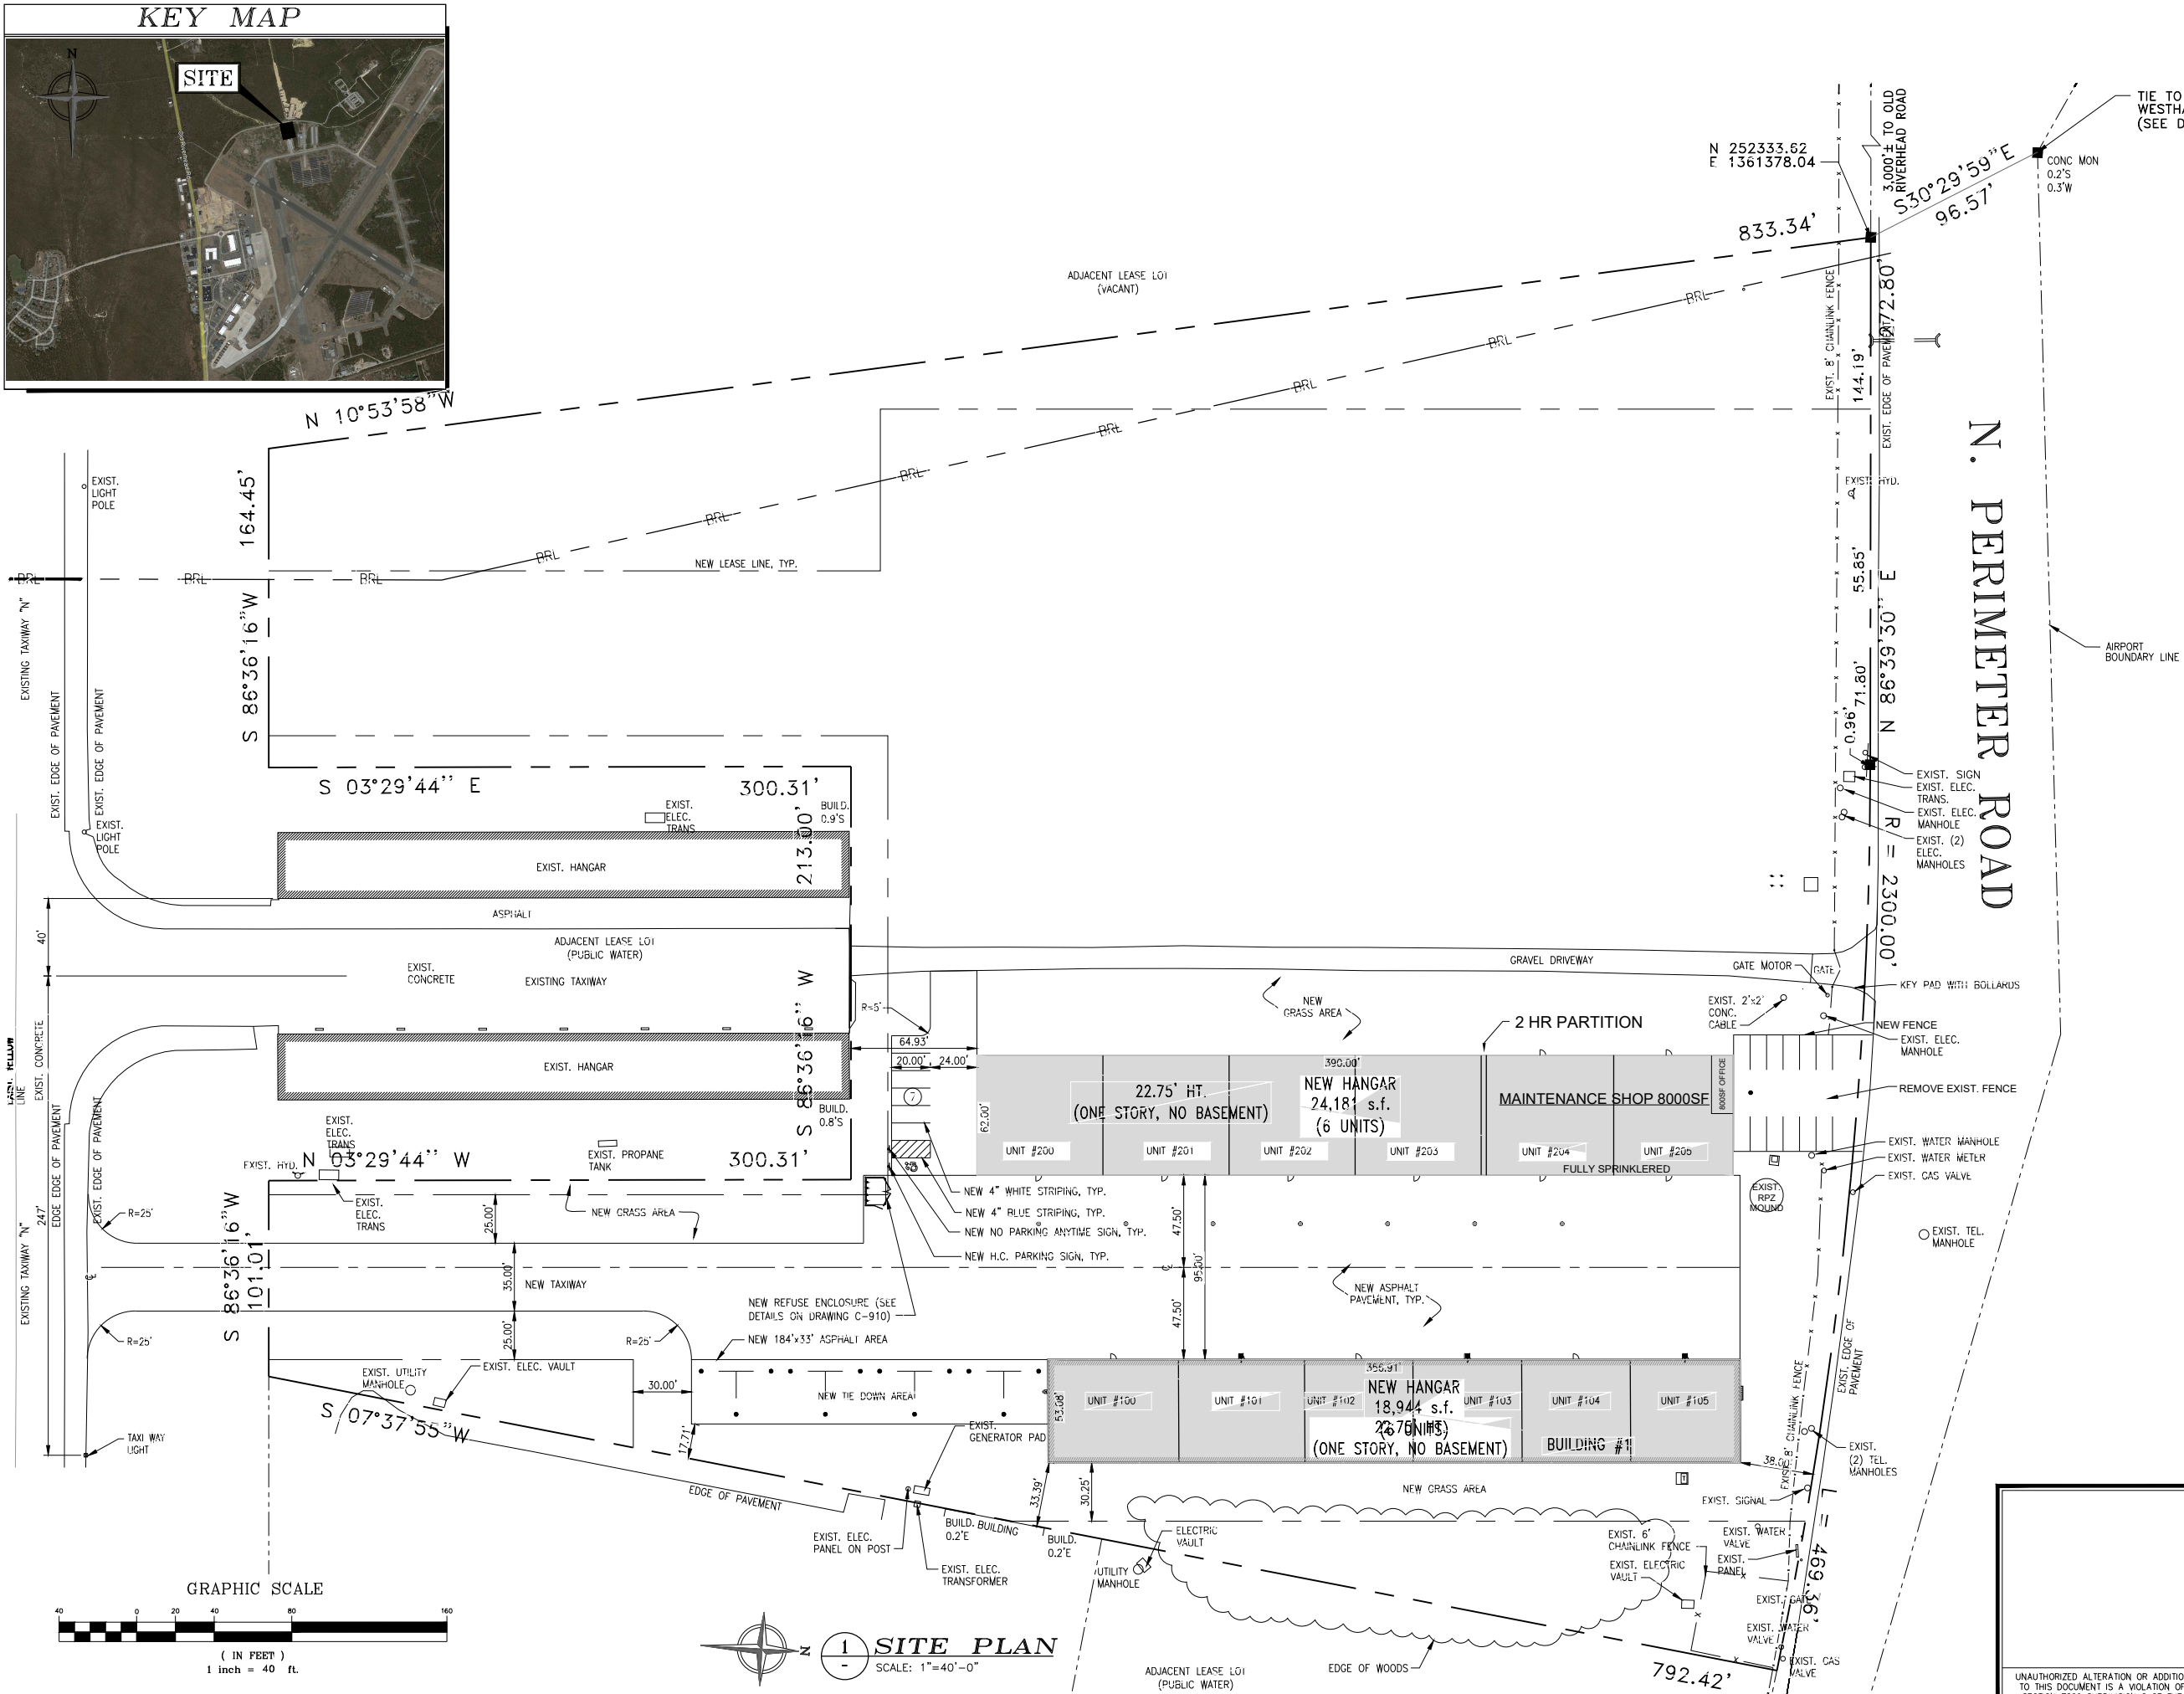

	PROPERTY LINE
	ADJACENT PROPERTY LINE
	EXISTING CURB
	NEW CURB
	EXISTING EDGE OF ASPHALT
	EXISTING SITE FEATURE TO BE REMOVED
	EXISTING FIRE HYDRANT
	NEW WALL MOUNTED AREA LIGHT
	NEW FENCE
	NEW CONCRETE SIDEWALK
	NEW SPOT ELEVATION
	EXISTING SPOT ELEVATION
	EXISTING CONTOUR
	NEW CONTOUR
	DRAINAGE FLOW ARROW
	NEW TOP OF CURB
	NEW BOTTOM OF CURB
	NEW CATCH BASIN
	NEW DRAINAGE STORMTECH CHAMBER
	NEW INLET STRUCTURE WITH GRATED COVER
	NEW DRAINAGE MANHOLE WITH SOLID COVER
	BORING LOCATION
	TOP SOIL AND SEED

	07-07-25	GENERAL SITE PLAN REVISIONS	
	05-11-25	REVISE PARKING FOR SINGLE BUILDING LAYOUT	
	10-10-24	ADDED TAXIWAY LIGHT	
NO.	DATE	REVISIONS	
SHEET TITLE:			
SITE PLAN			
PROJECT:			
NORTHSIDE HANGARS FRANCIS GABRESKI AIRPORT WESTHAMPTON BEACH, NEW YORK			
ISLAND STRUCTURES ENGINEERING, P.C.			
		319 Sunrise Highway West Islip, NY 11735 Ph. (631) 669-0693 Fax. (631) 669-1599	
DRAWN BY:	C. ERBIS	JOB NO.	2022-147
CHECKED BY:	S. DIBERARDINO		
DATE:	10-21-22	SCALE:	AS NOTED
		DWG. NO.	
		C-110	

UNAUTHORIZED ALTERATION OR ADDITION
TO THIS DOCUMENT IS A VIOLATION OF
SECTION 7209 SUBDIVISION 2 OF THE
NEW YORK STATE EDUCATION LAW